



PEAT PLANT

VICTORIA ROAD

PEAT BOG

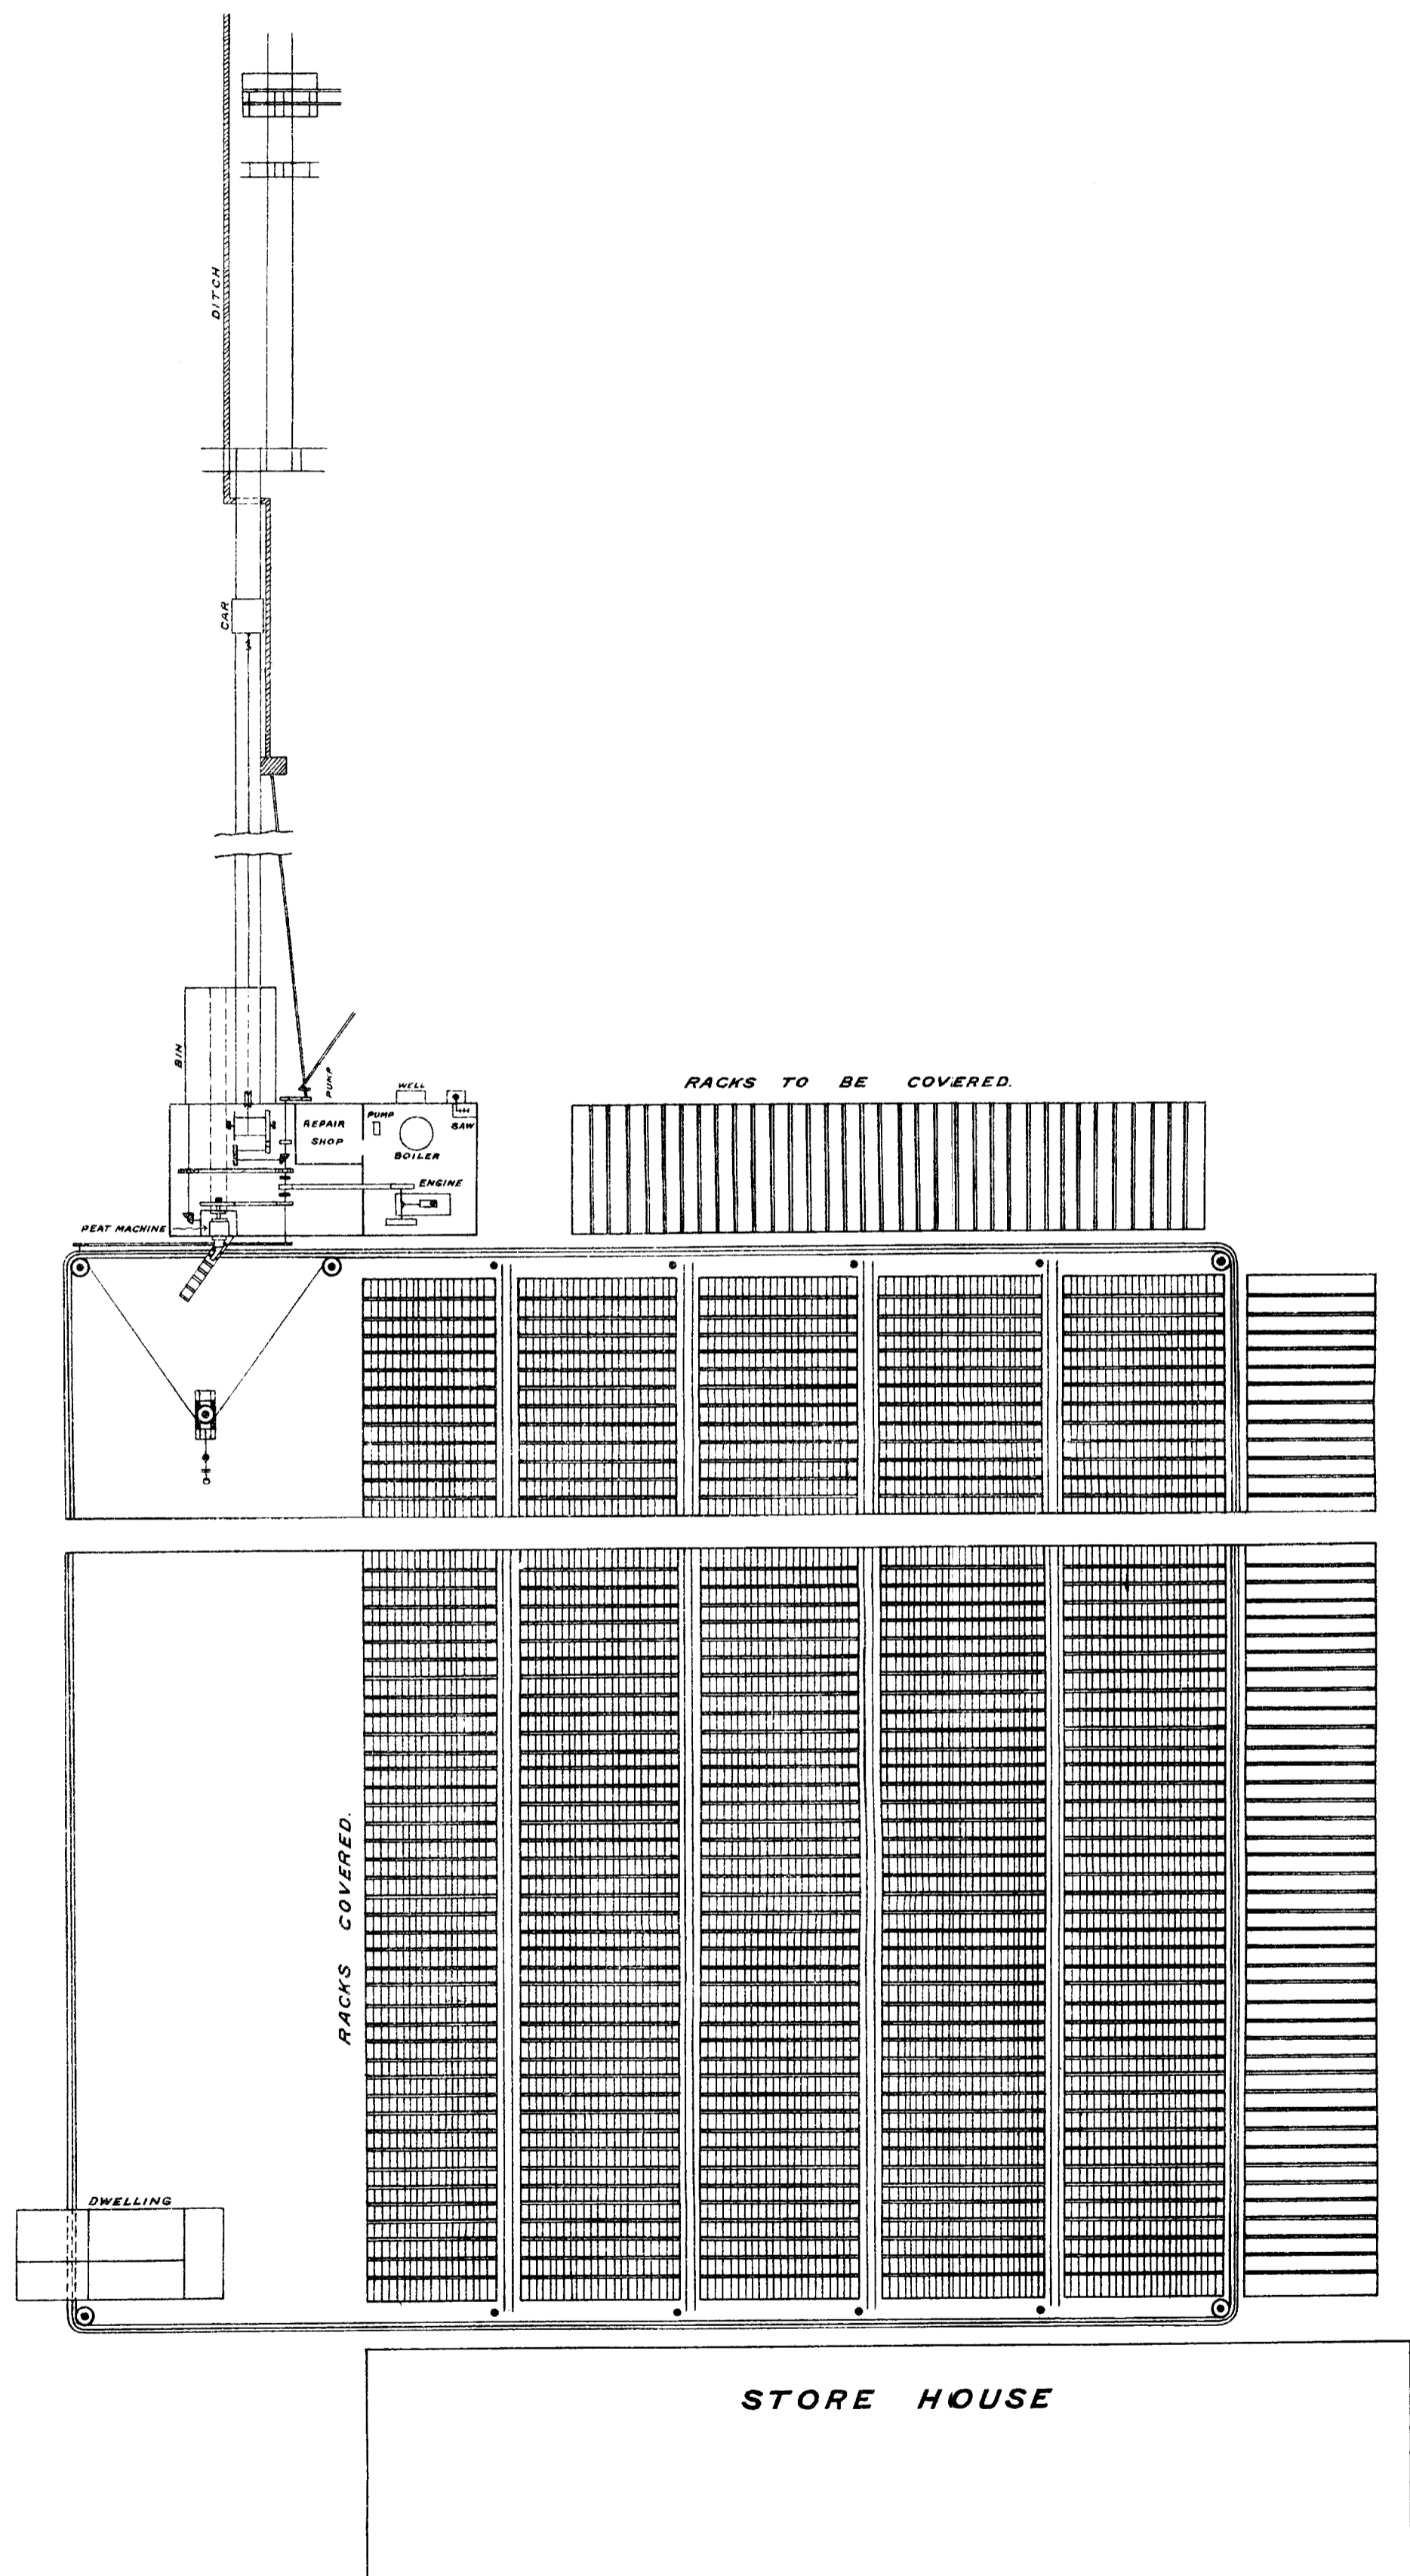

Scale, 20 feet = 1 inch.

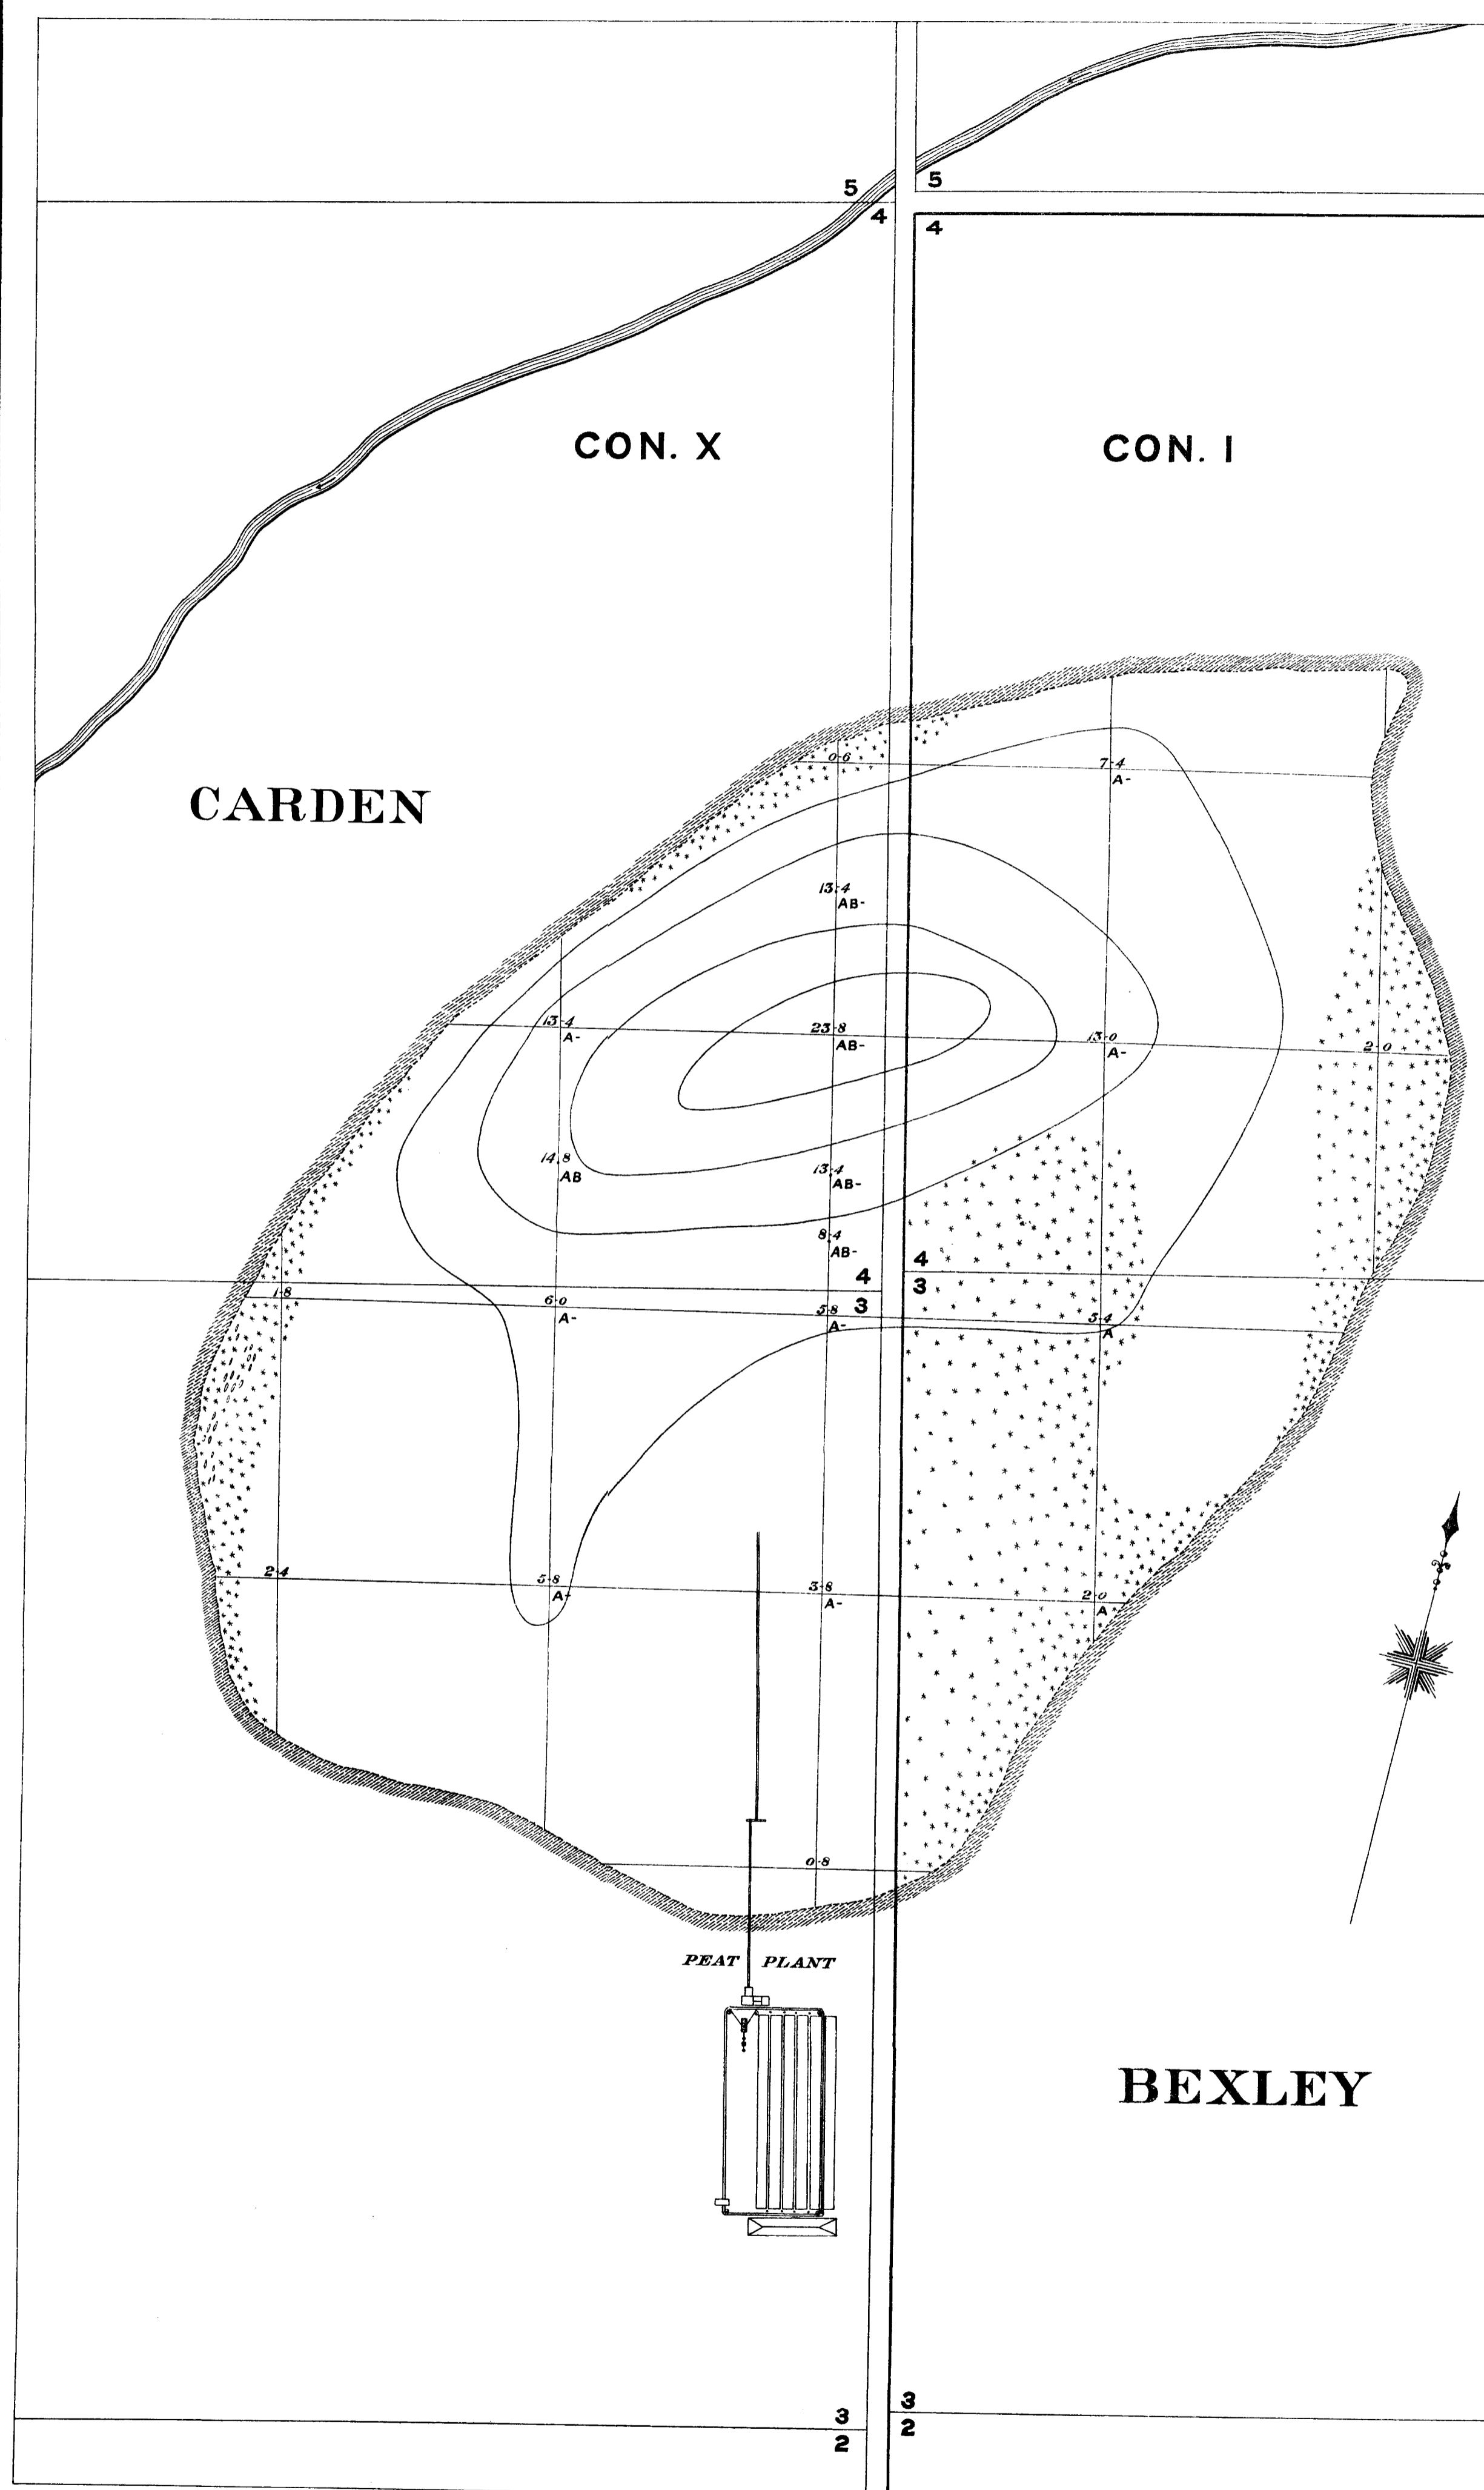

Scale, 25 inches = 1 mile.

Margin of bog.
 Wooded areas.